


SOUTHERN BUILD EXPO 2026

STALL PLAN

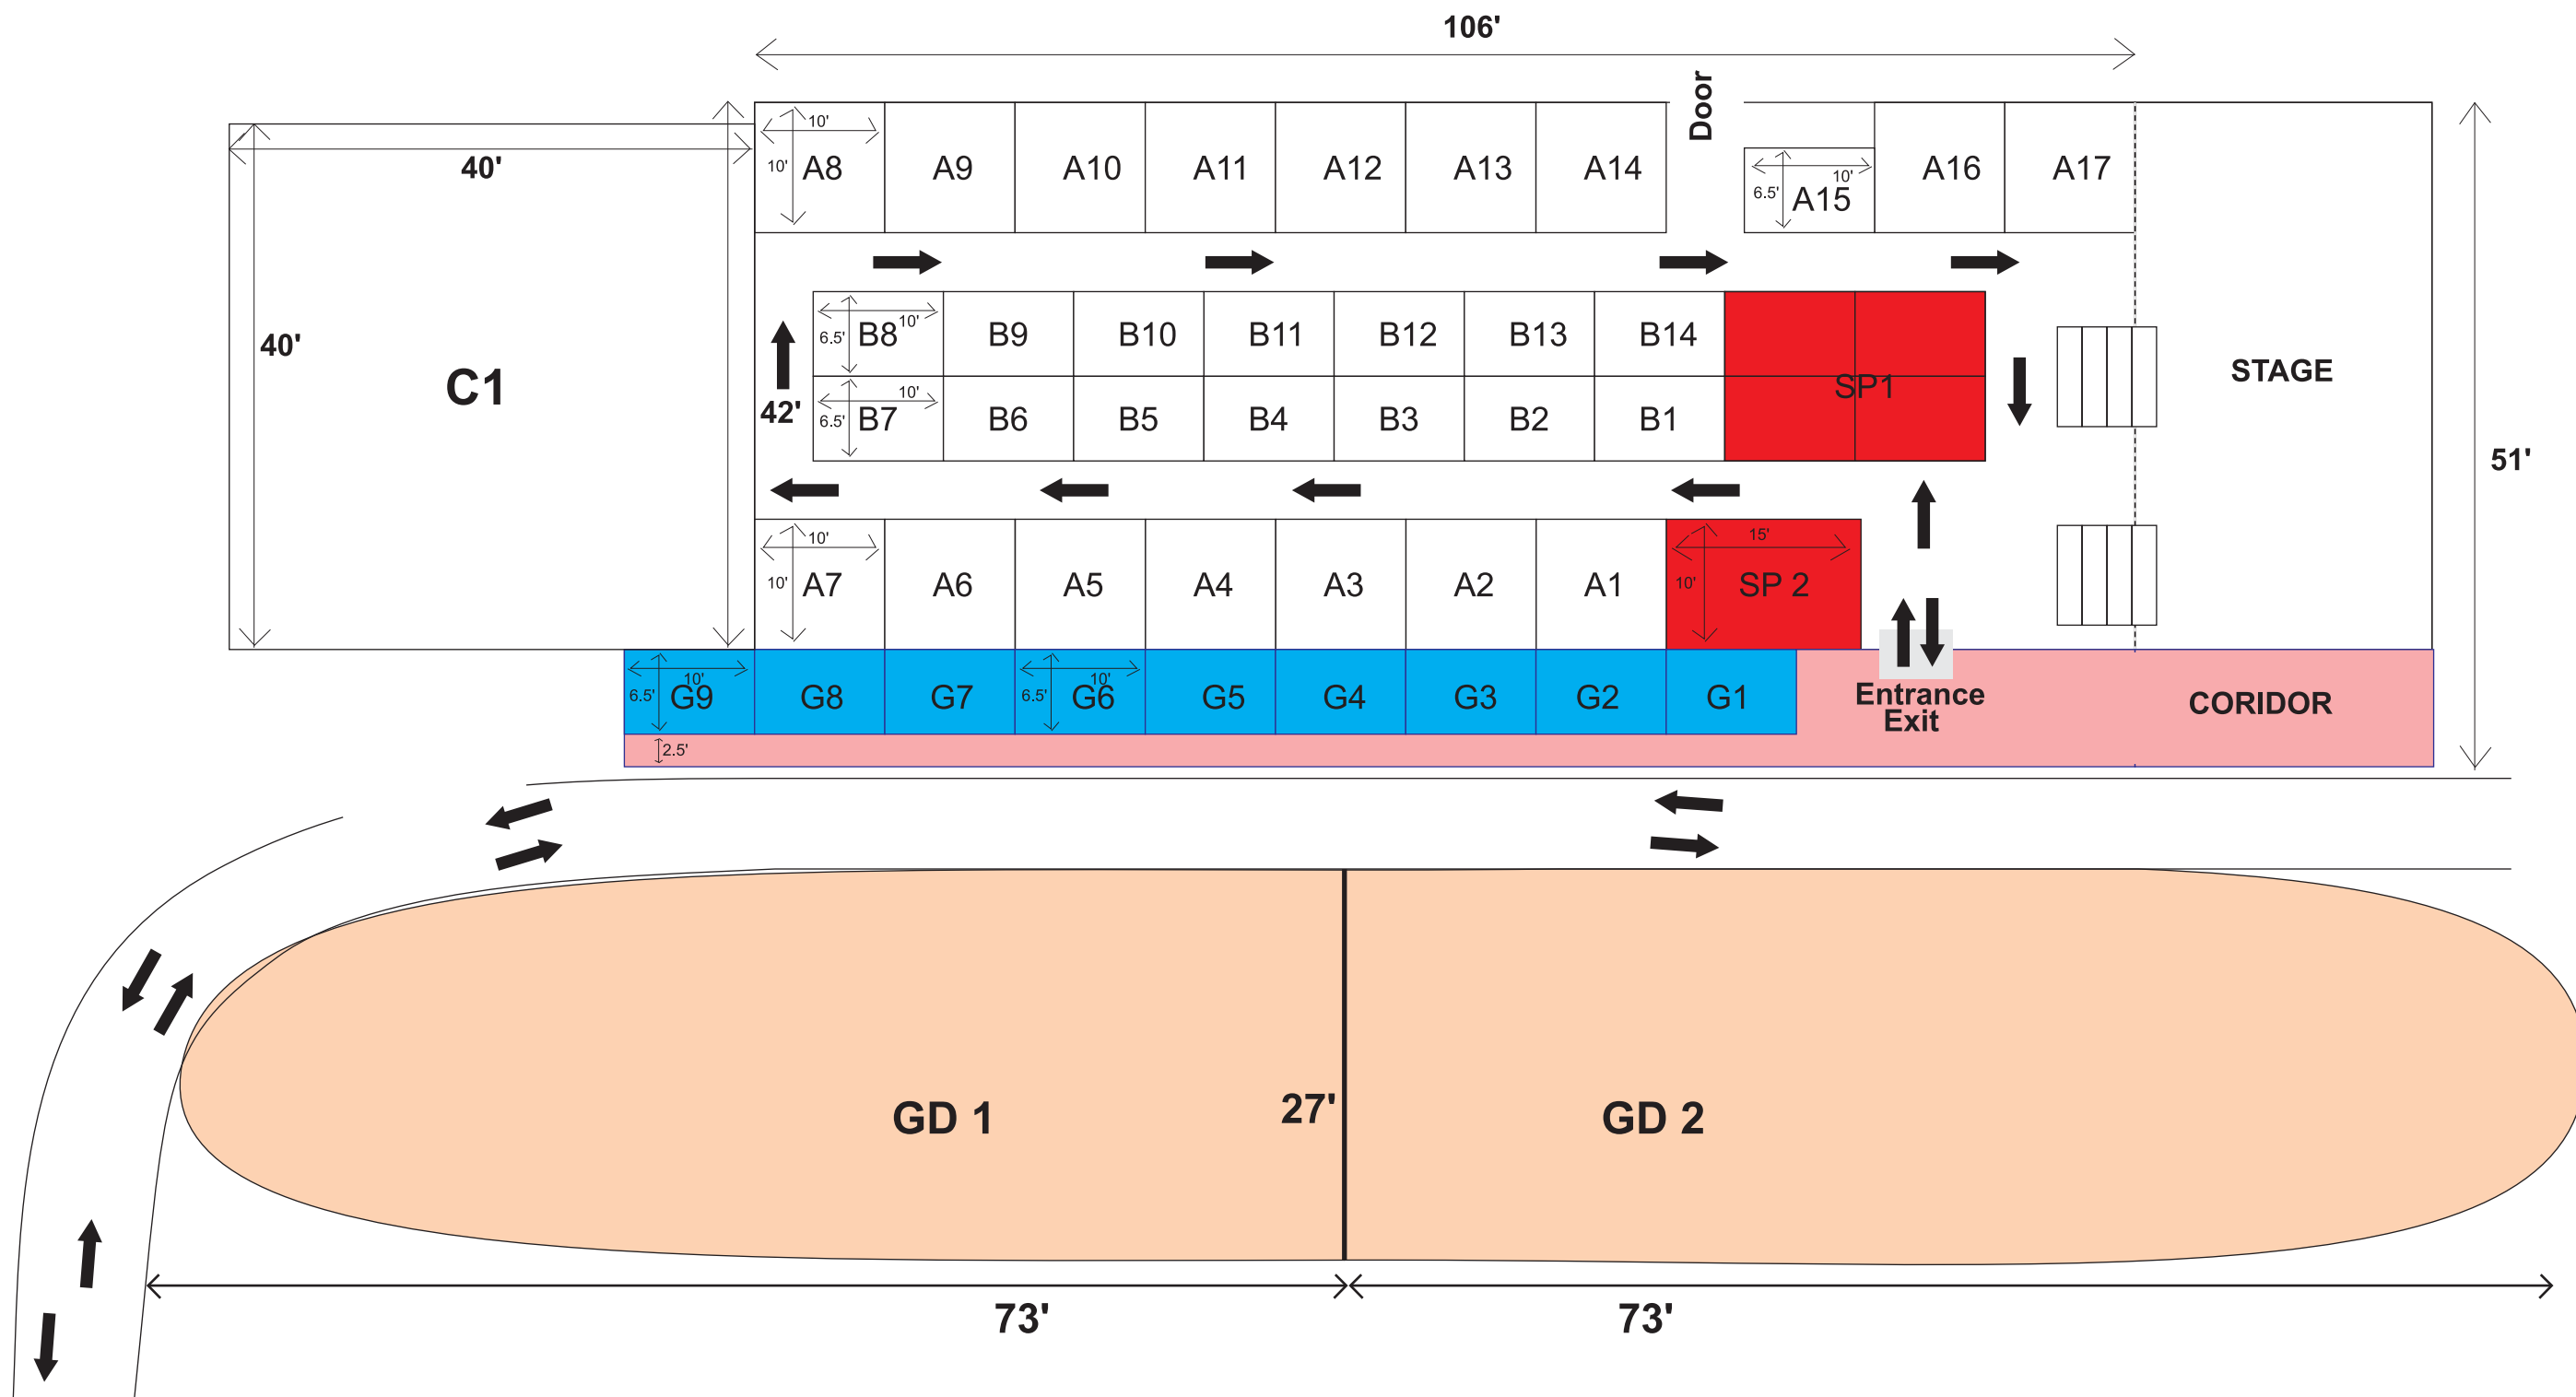

- SPONSOR — SP 1 , SP2
- CORIDOR — G1, G2, G5, G6, G7, G8,G9
- STANDARD — A1 - A17, B1 - B14
- CORIDOR — G1 - G9
- GROUND — Gd1, GD2